

Service Animals Visiting 10 Peel Centre Drive

Notes

SUITE A ZONE
WEST GRASS AREA



SUITE B ZONES
NORTH GRASS AREA
SOUTH GRASS AREA

No.	Revision / Issue	Date

Project Title
**10 PEEL CENTRE DRIVE
SITE PLAN**


Drawing Title
ANIMAL SERVICES

Drawn By:	E.V.	Checked:	
Project #		Drawing #	
Date	MAY 5, 2009		
Scale	NTS		

QUEEN STREET EAST

CENTRAL PARK DRIVE

PEEL CENTRE DRIVE

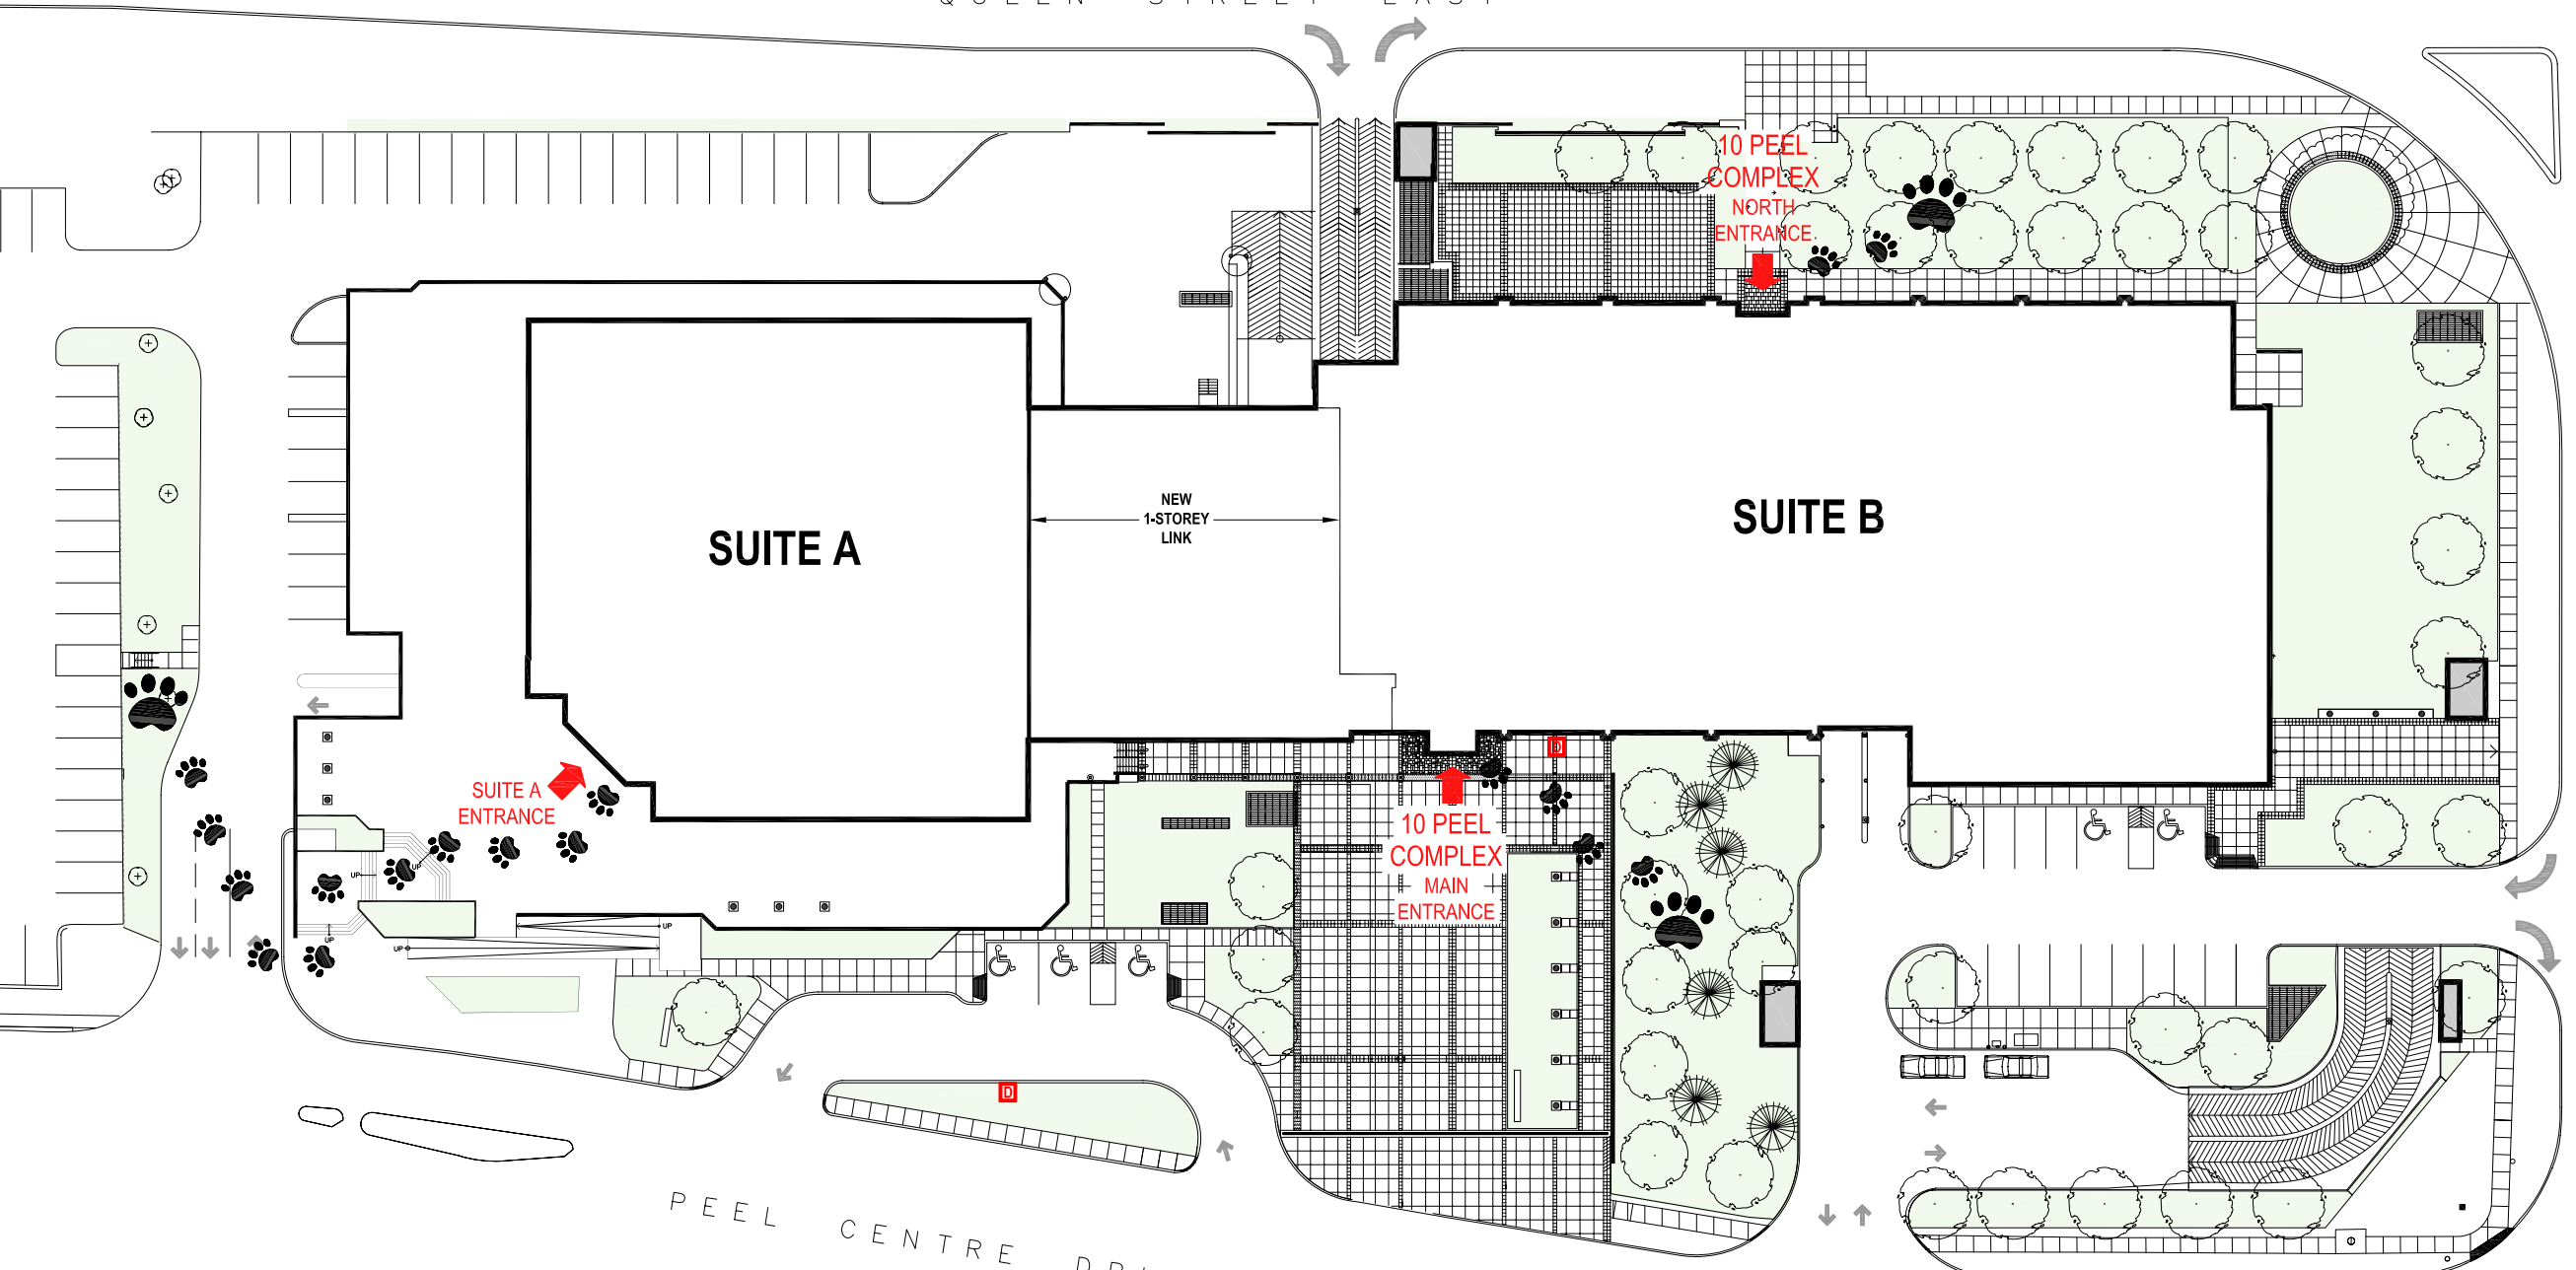

Follow paw prints to designated grass areas at Suite A & B for a service animal to relieve itself.
Water bowls can be requested by calling ext. 3600 and water can be obtained from any washroom in Suite A or B.